


FIRST FLOOR COMPOSITE PLAN 1
 1/16" = 1'-0" AC-1

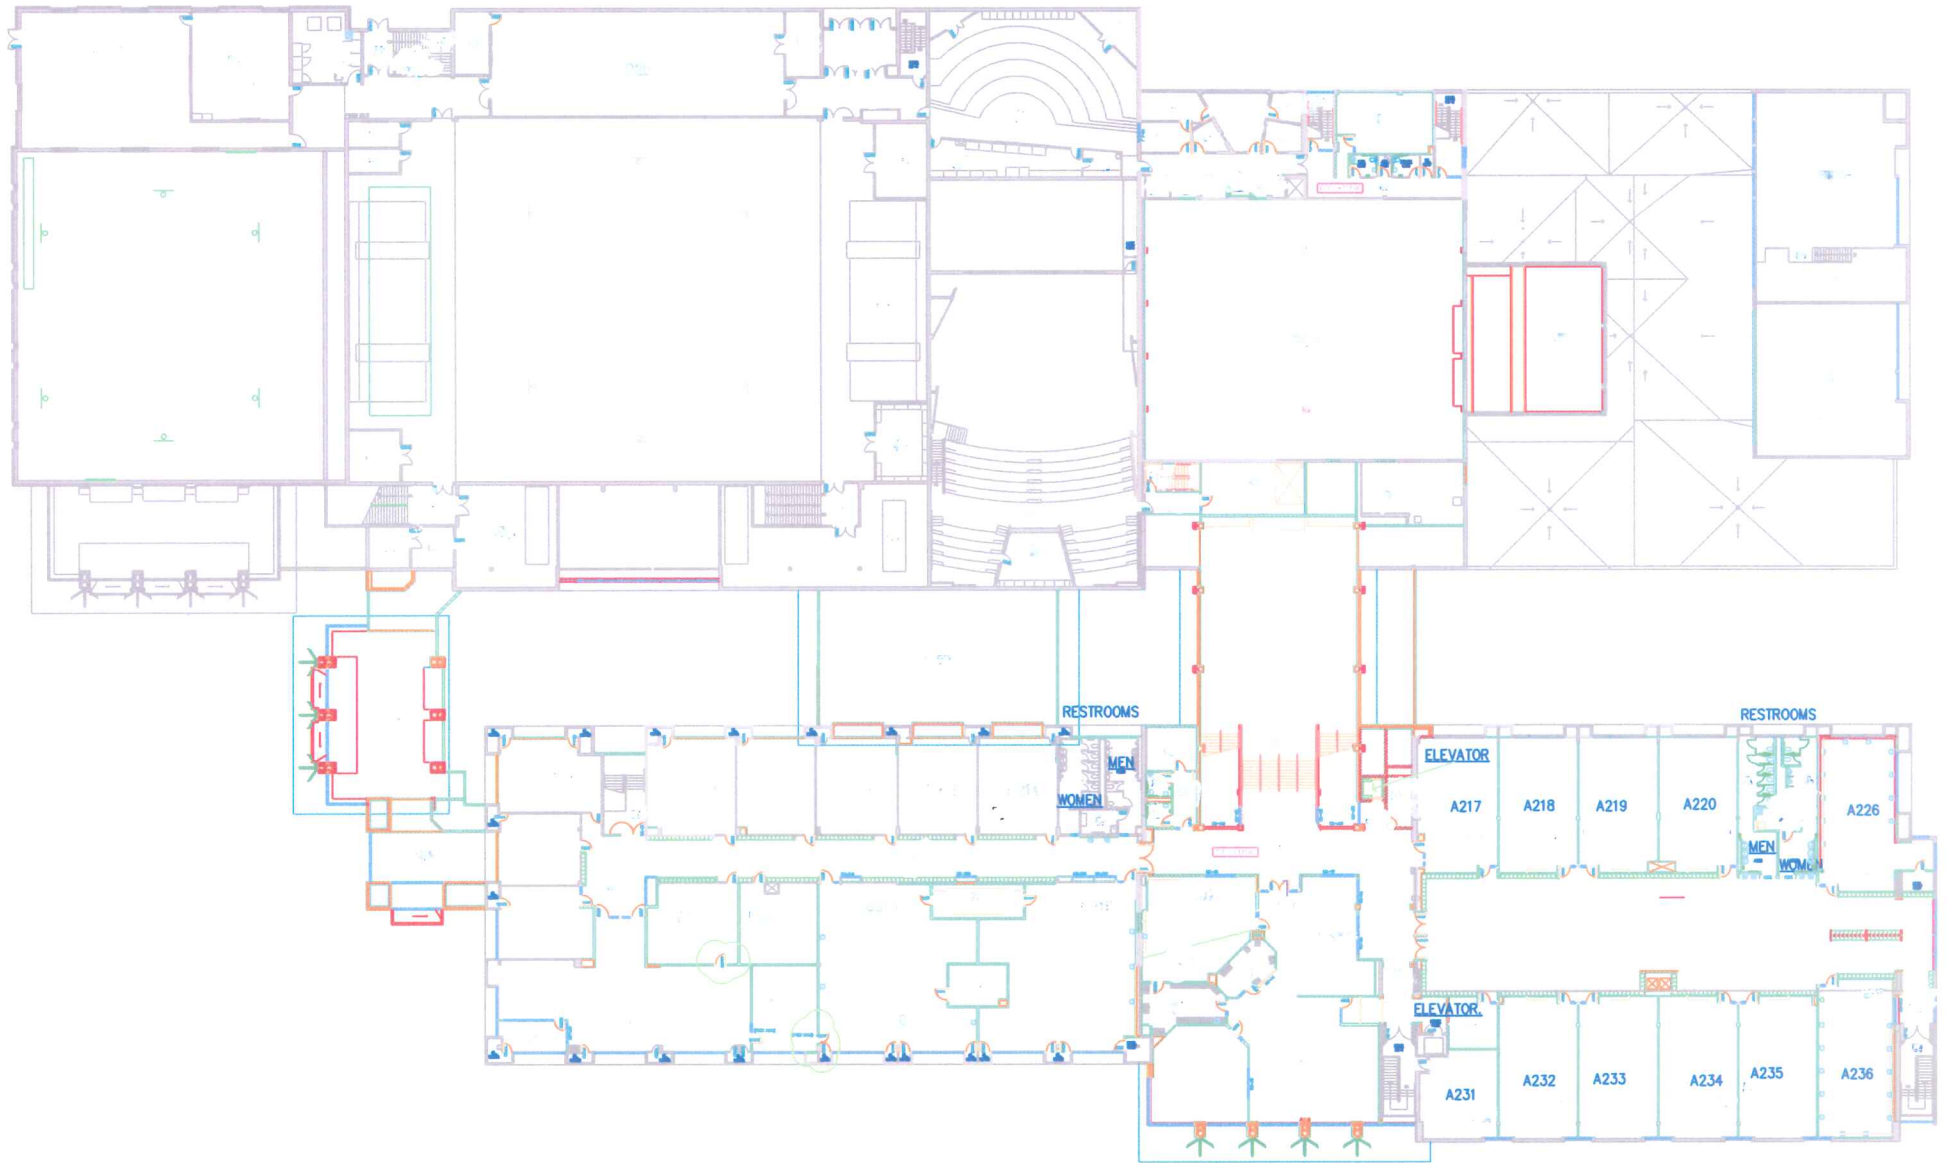

SECOND FLOOR PLAN